


Frameclad Limited.  
Unit 7, Winston Business Centre,  
Chartwell Road, Lancing,  
West Sussex, BN15 8TU  
T: 01903 765453 E: enquiries@frameclad.com



Description

Section in elevation through external rendered blockwork wall

Date	Name	Scale	Drawing Number	Revision
01.08.2010	M.JAMIESON	1:10@A4	FC SDET - 2001	-

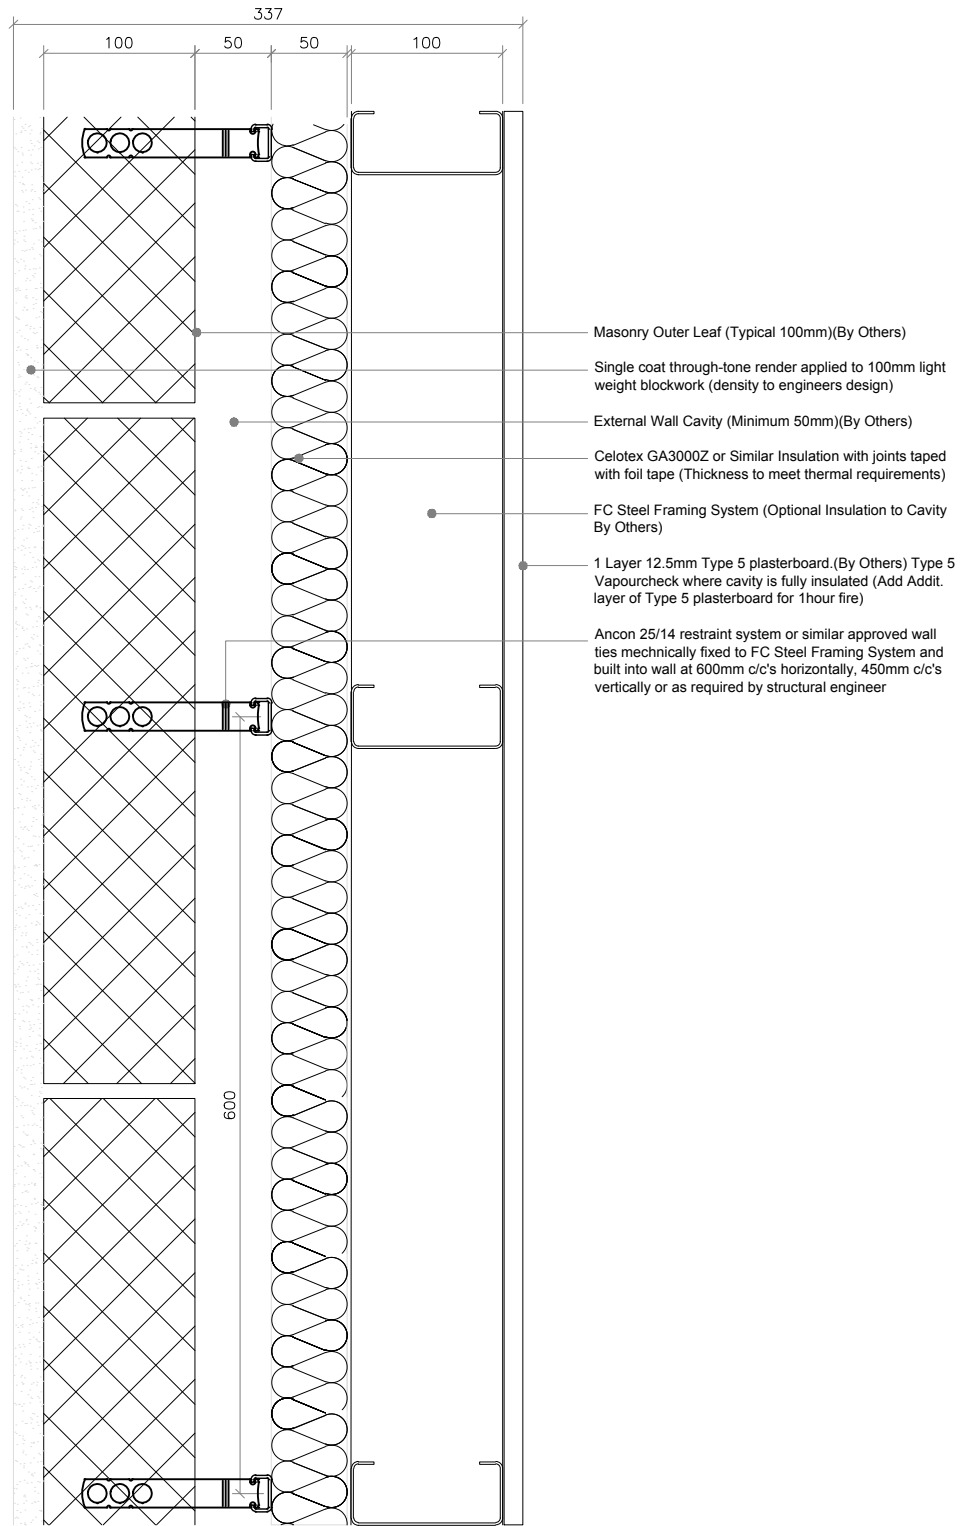

**Frameclad Limited.**


Unit 7, Winston Business Centre,  
 Chartwell Road, Lancing,  
 West Sussex, BN15 8TU  
 T: 01903 765453 E: enquiries@frameclad.com



**Description**

Section on plan through external rendered blockwork wall

Date	Name	Scale	Drawing Number	Revision
01.08.2010	M.JAMIESON	1:10@A4	FC SDET - 2002	-


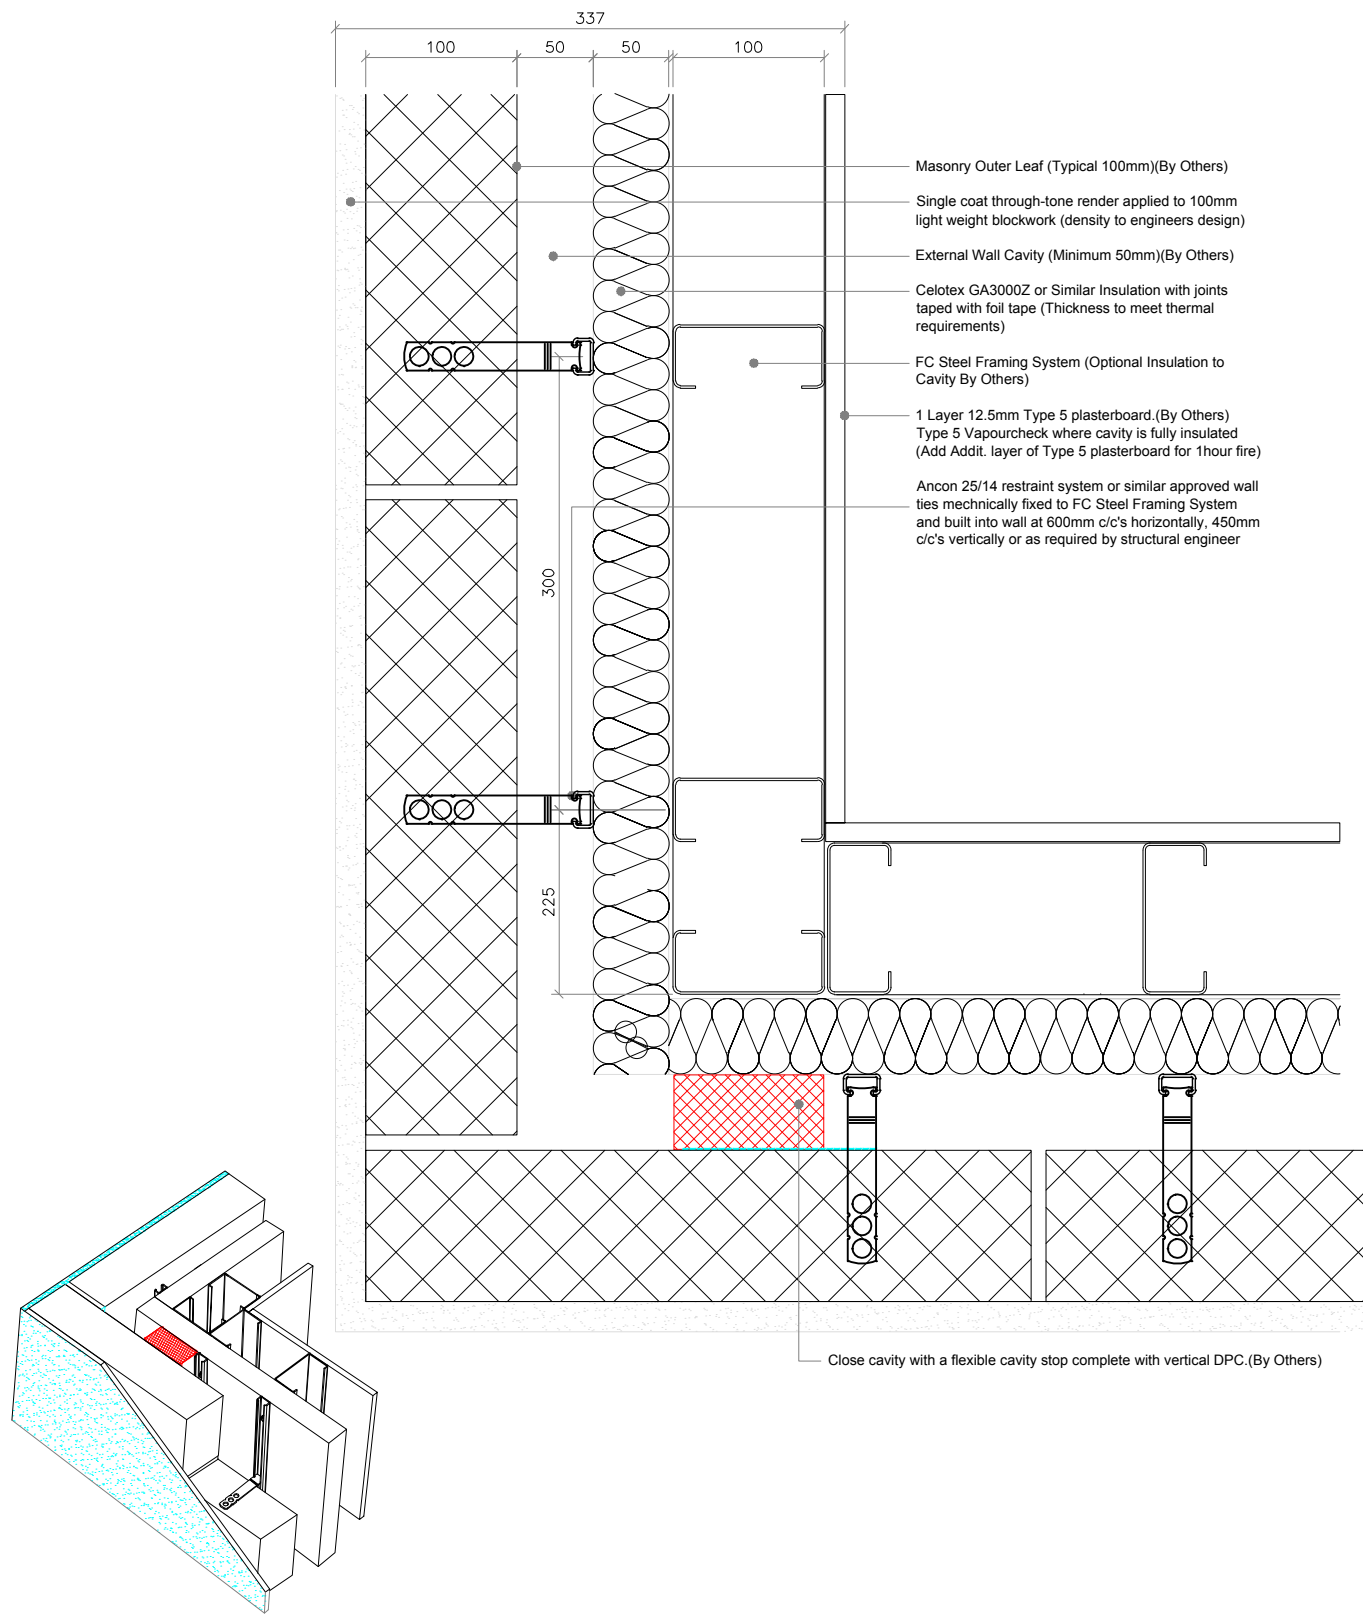


**Frameclad Limited.**  
 Unit 7, Winston Business Centre,  
 Chartwell Road, Lancing,  
 West Sussex, BN15 8TU  
 T: 01903 765453 E: enquiries@frameclad.com



**Description**  
 Section on plan through external corner of rendered blockwork wall

Date	Name	Scale	Drawing Number	Revision
01.08.2010	M.JAMIESON	1:10@A4	FC SDET - 2003	-

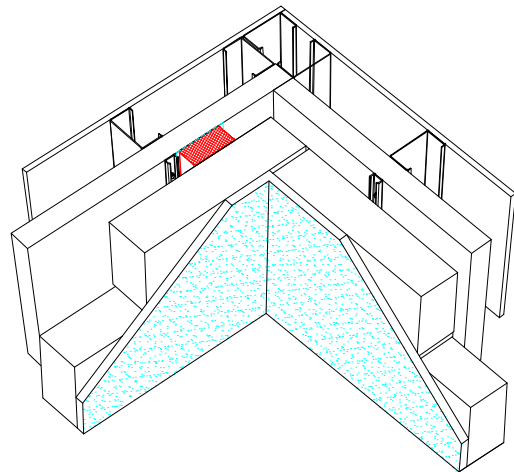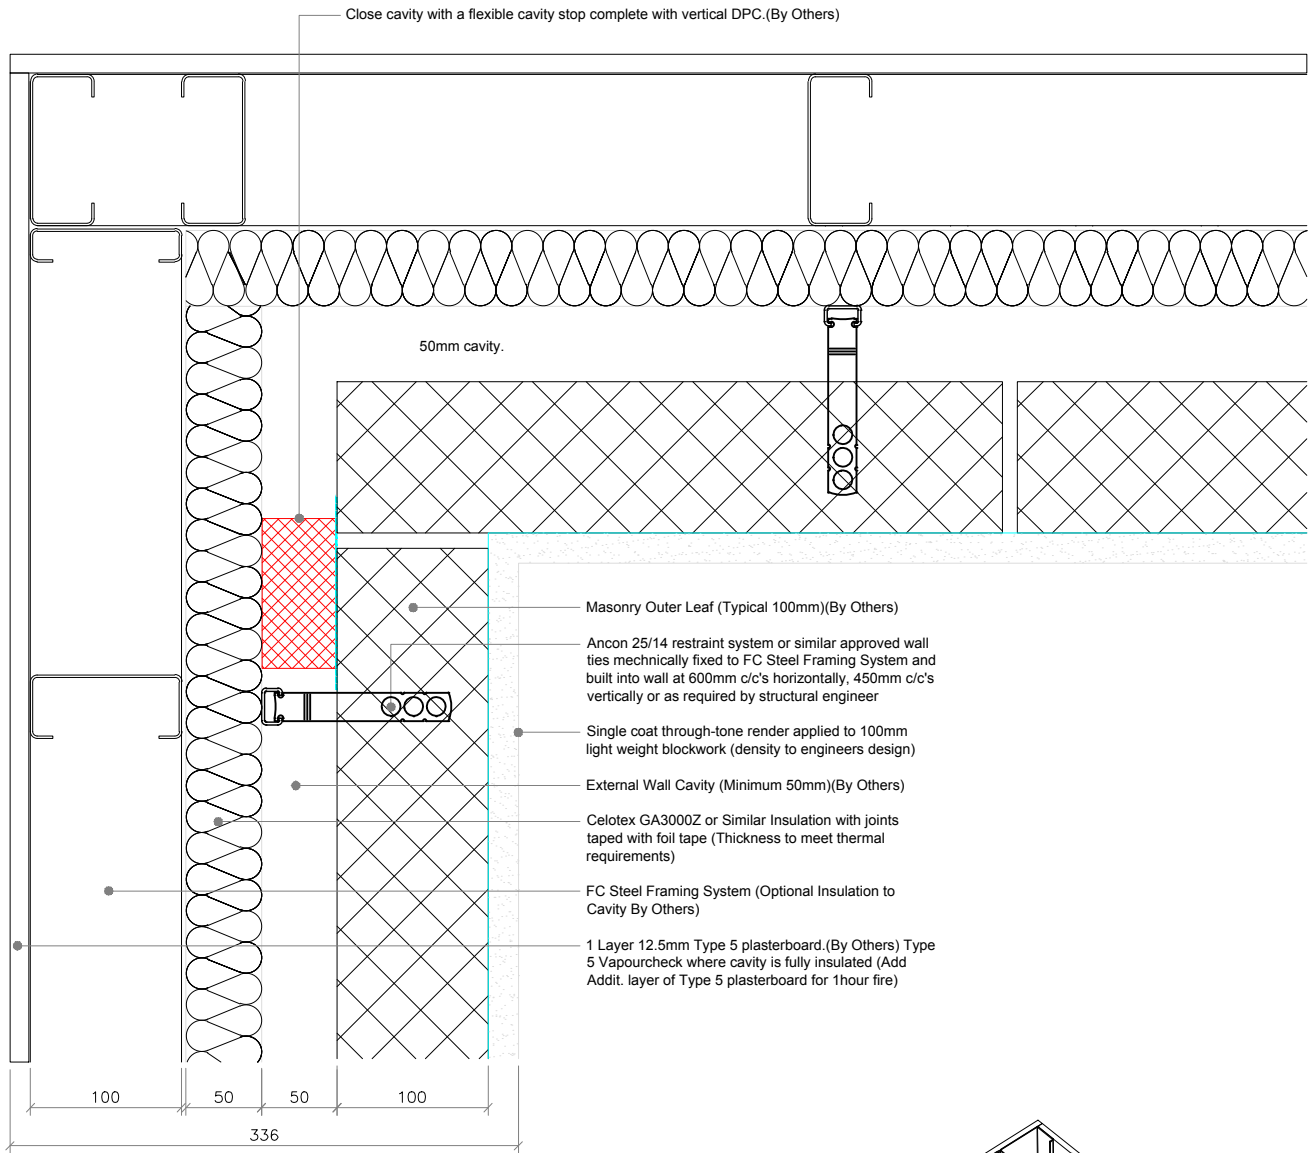

**Frameclad Limited.**



Unit 7, Winston Business Centre,  
 Chartwell Road, Lancing,  
 West Sussex, BN15 8TU  
 T: 01903 765453 E: enquiries@frameclad.com



**Description**

Section on plan through internal corner of rendered blockwork wall

Date	Name	Scale	Drawing Number	Revision
01.08.2010	M.JAMIESON	1:10@A4	FC SDET - 2004	-

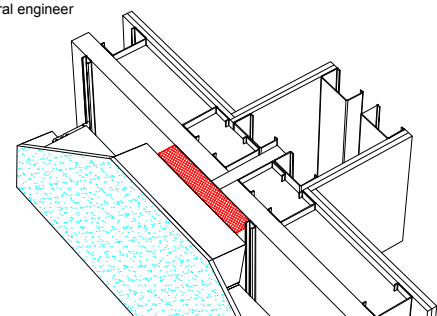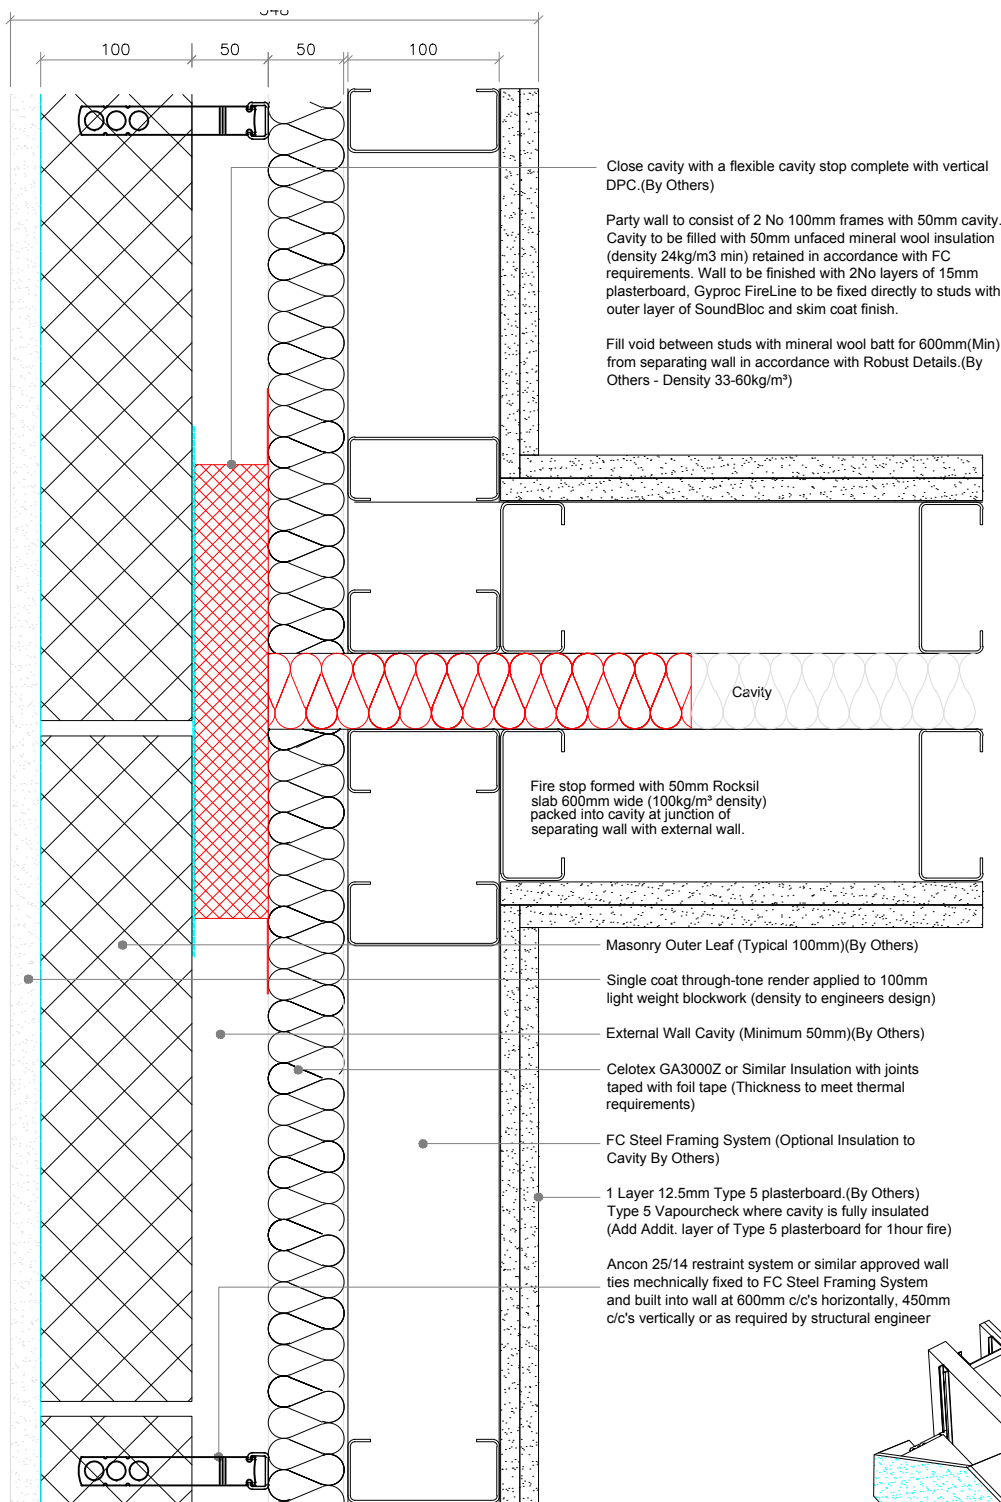


**Frameclad Limited.**  
 Unit 7, Winston Business Centre,  
 Chartwell Road, Lancing,  
 West Sussex, BN15 8TU  
 T: 01903 765453 E: enquiries@frameclad.com



**Description**  
 Section on plan through Separating wall at the external wall junction

Date	Name	Scale	Drawing Number	Revision
01.08.2010	M.JAMIESON	1:10@A4	FC SDET - 2005	-

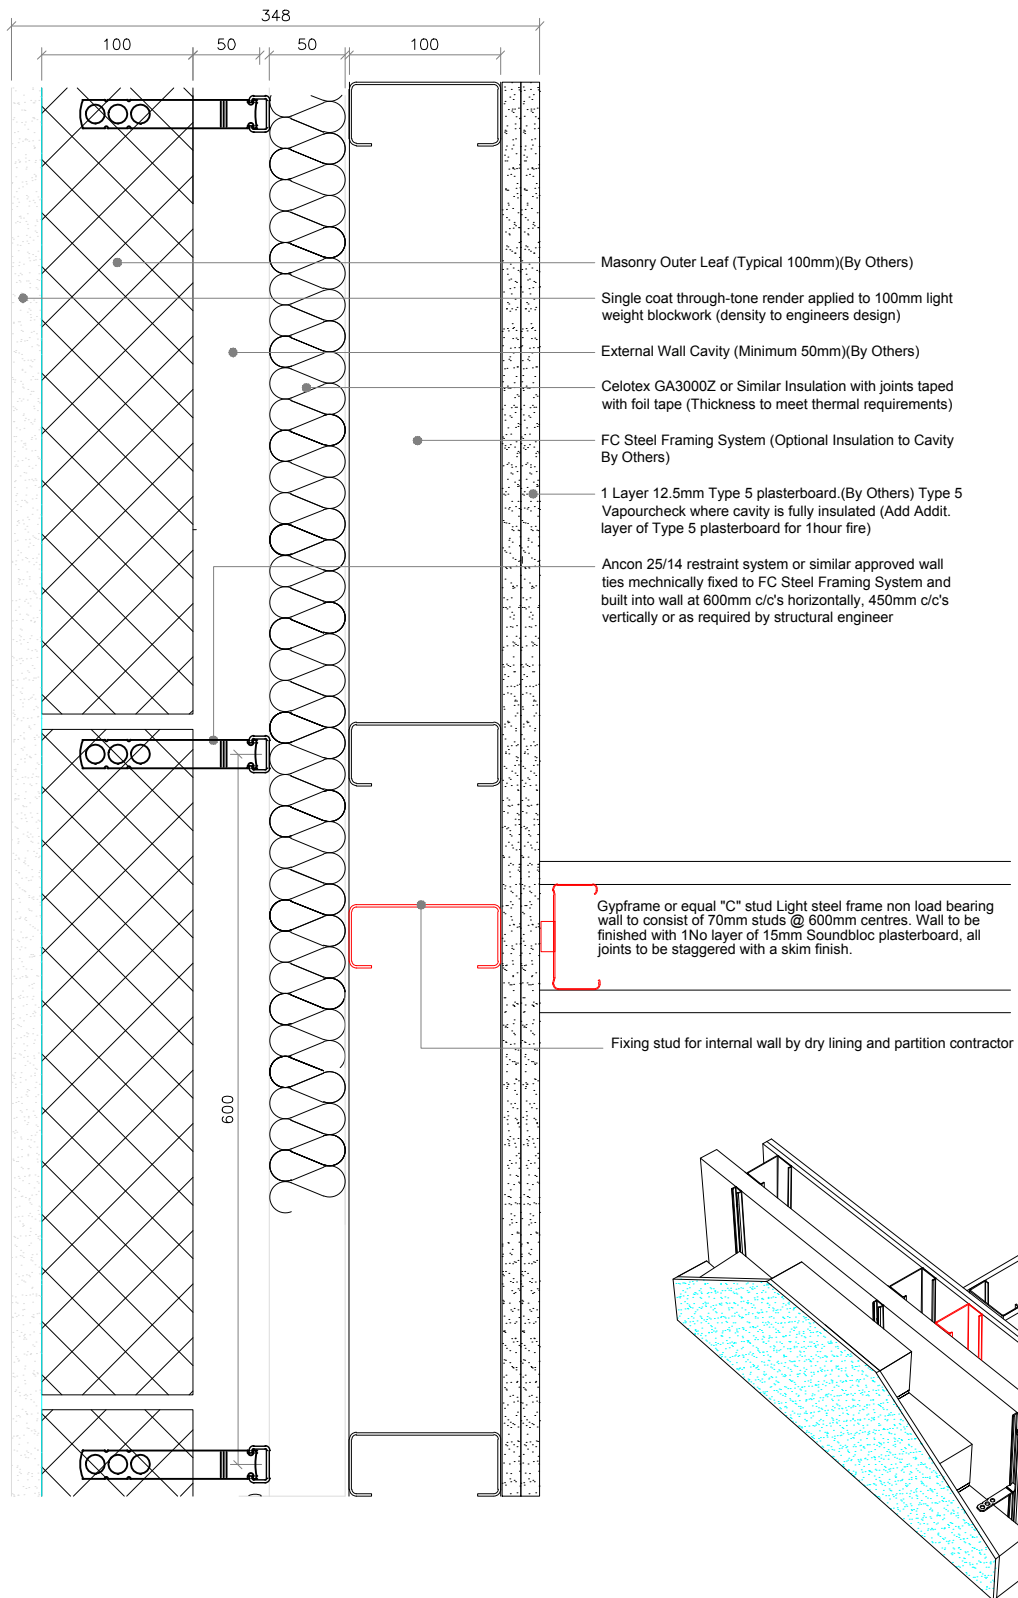

### Frameclad Limited.


Unit 7, Winston Business Centre,  
 Chartwell Road, Lancing,  
 West Sussex, BN15 8TU  
 T: 01903 765453 E: enquiries@frameclad.com



### Description

Section on plan through external rendered blockwork wall with an internal wall junction

Date	Name	Scale	Drawing Number	Revision
01.08.2010	M.JAMIESON	1:10@A4	FC SDET - 2006	-

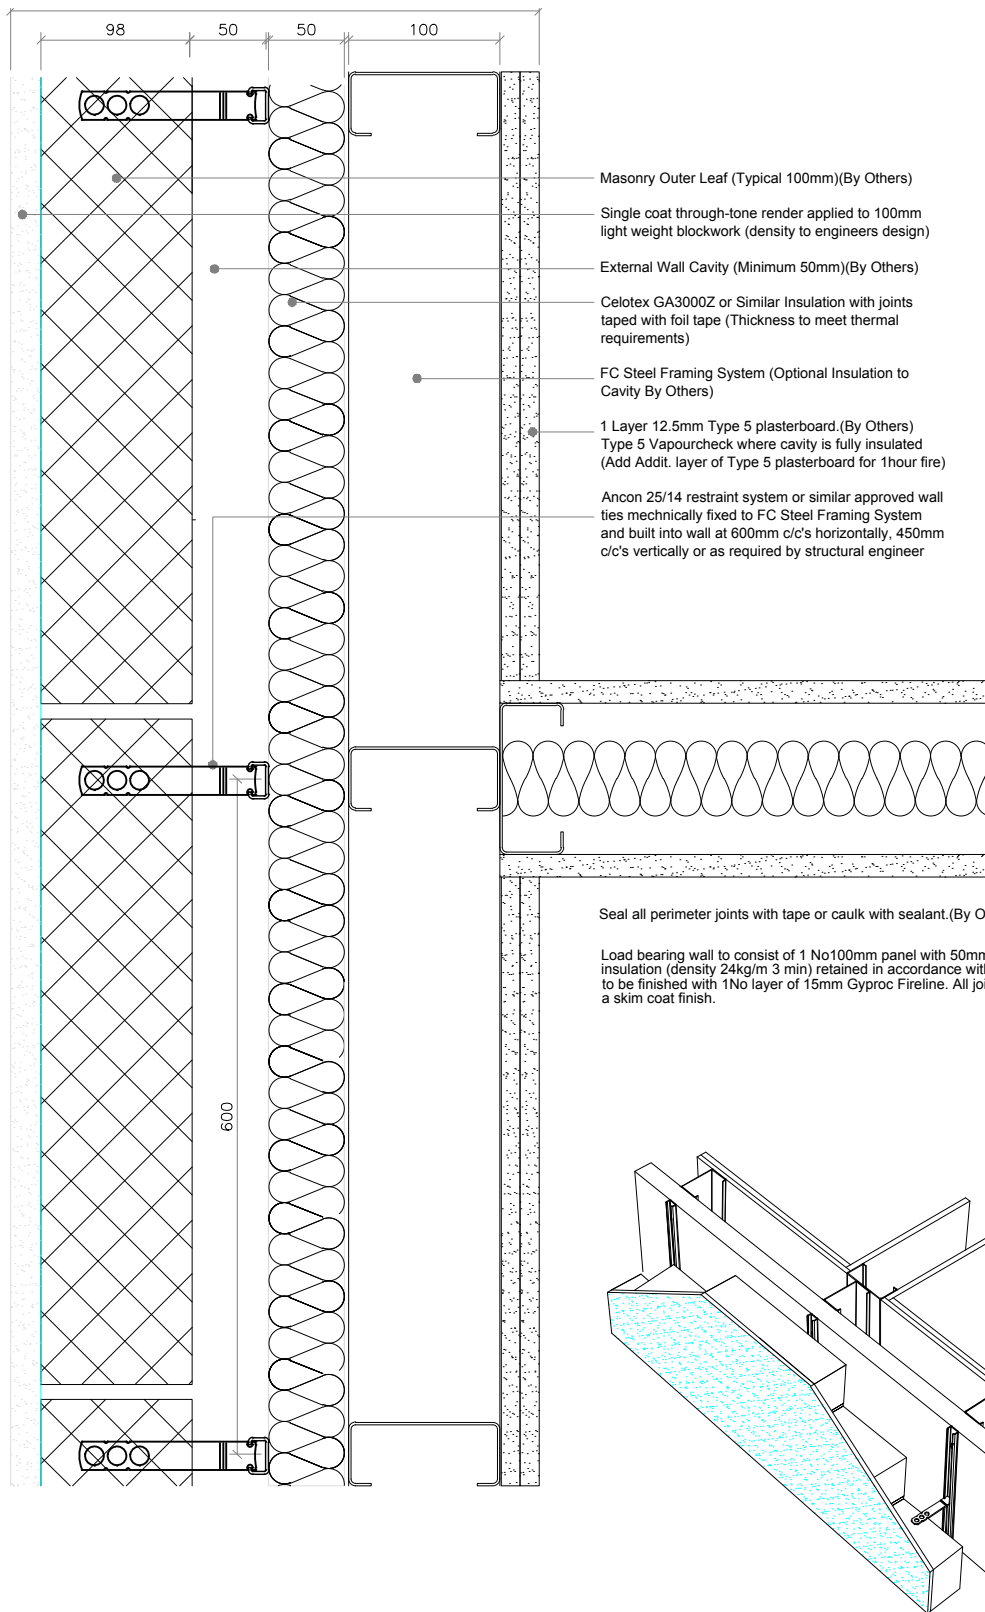

**Frameclad Limited.**

Unit 7, Winston Business Centre,  
Chartwell Road, Lancing,  
West Sussex, BN15 8TU  
T: 01903 765453 E: enquiries@frameclad.com



**Description**

Section on plan through external rendered blockwork wall with a internal load bearing wall junction

Date	Name	Scale	Drawing Number	Revision
01.08.2010	M.JAMIESON	1:10@A4	FC SDET - 2007	-